


External Wall Stand-Off Bracket Detail

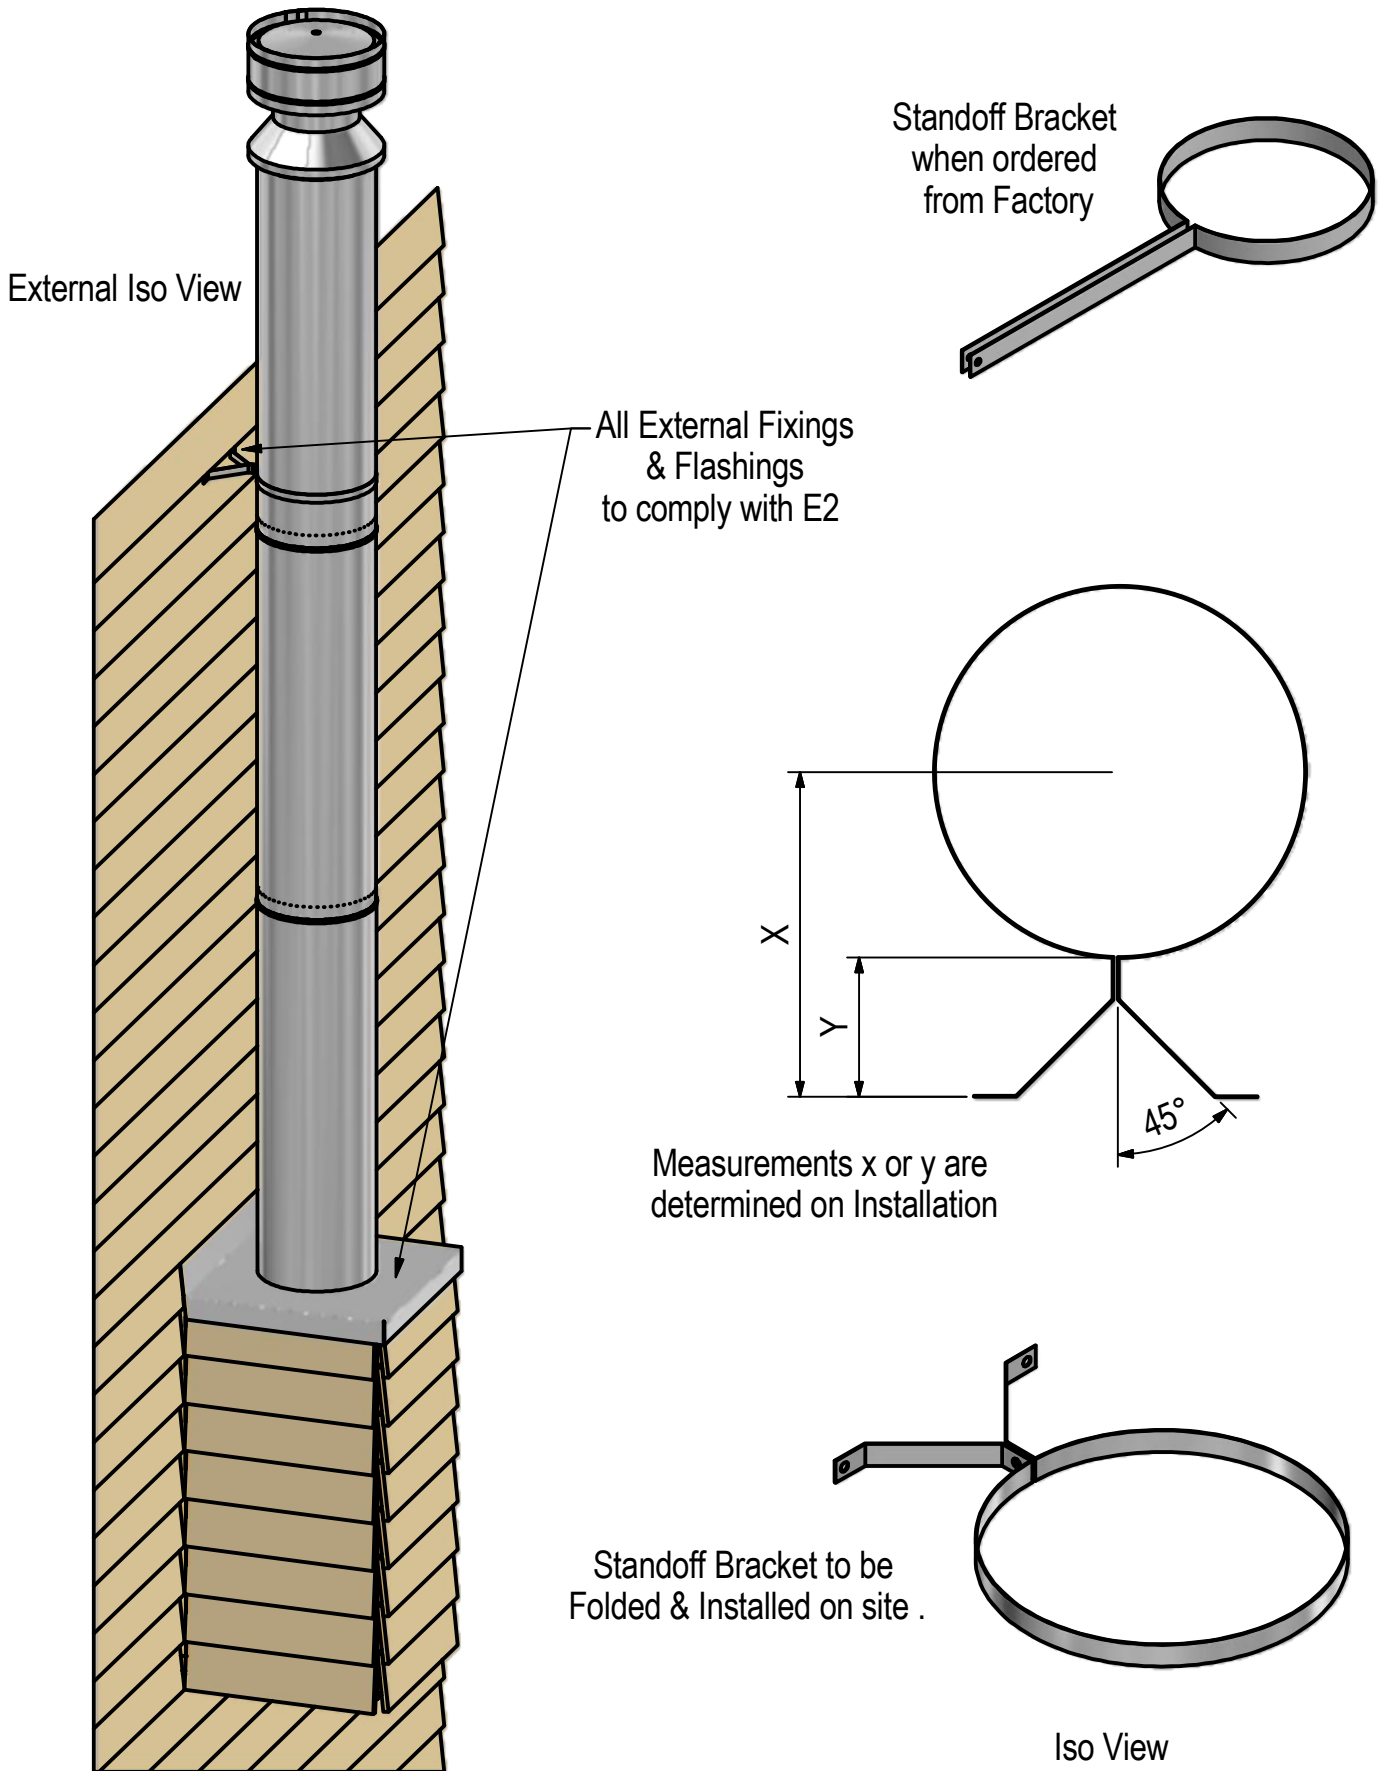

Important Note :
Fire to be Installed by a Certified NZHHA Installer & to Warmington Specification or as per AS/NZS 2918:2001 Standards

| | |
|---|------------------|
| Warmington Industries Ltd www.warmington.co.nz | |
| External Stand Off Bracket Detail | Drawn By : Bryce |
| | Date : 04/04/11 |